



- A; ? Lov'Wyyz '7Plan Type 3: Basement

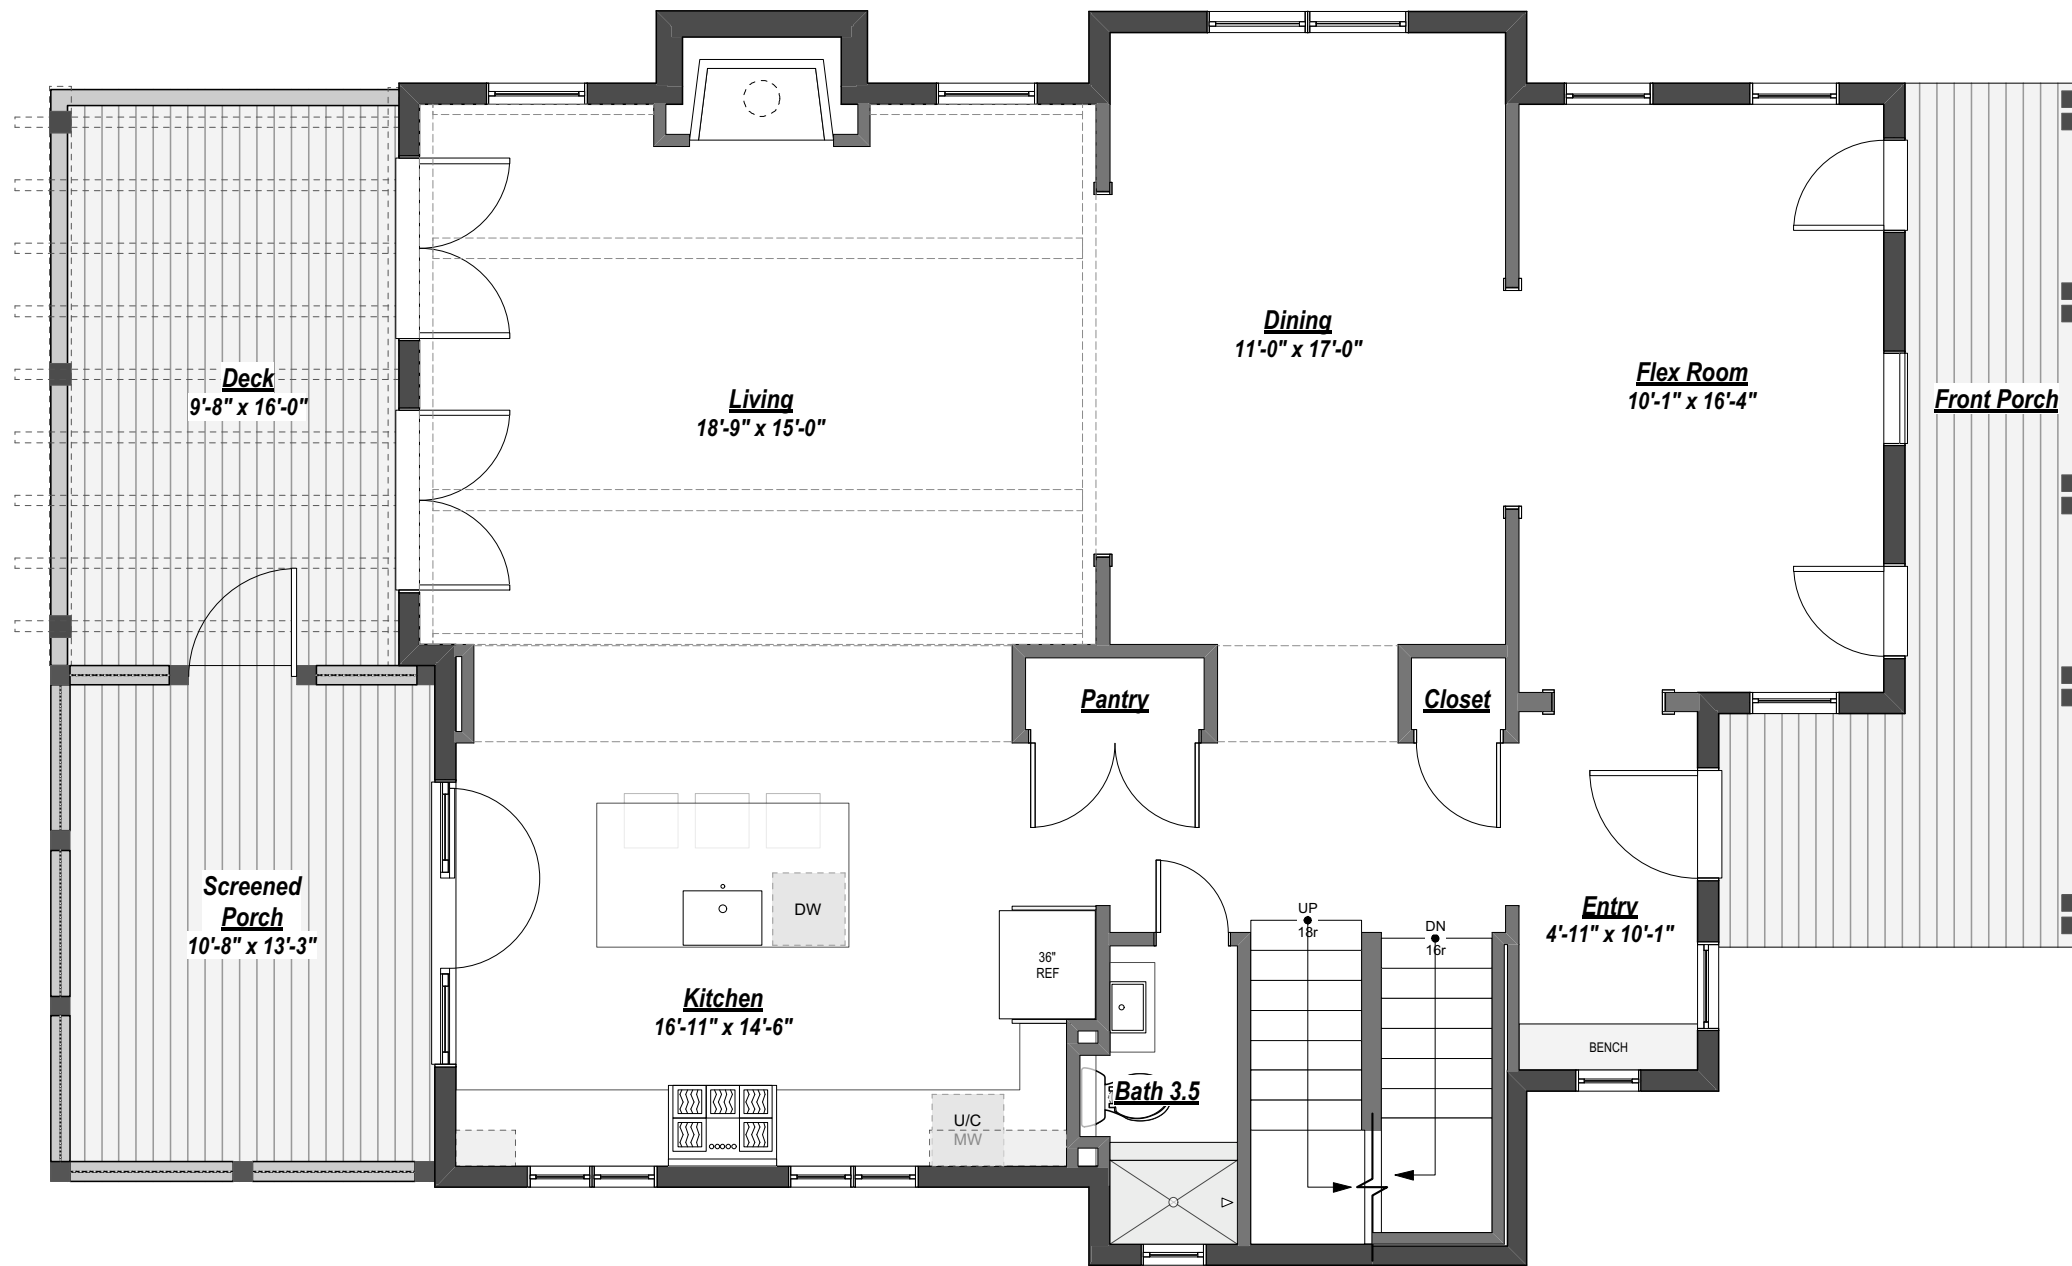

- A; ? Lov'Vyyz '7Plan Type 3: Level 1

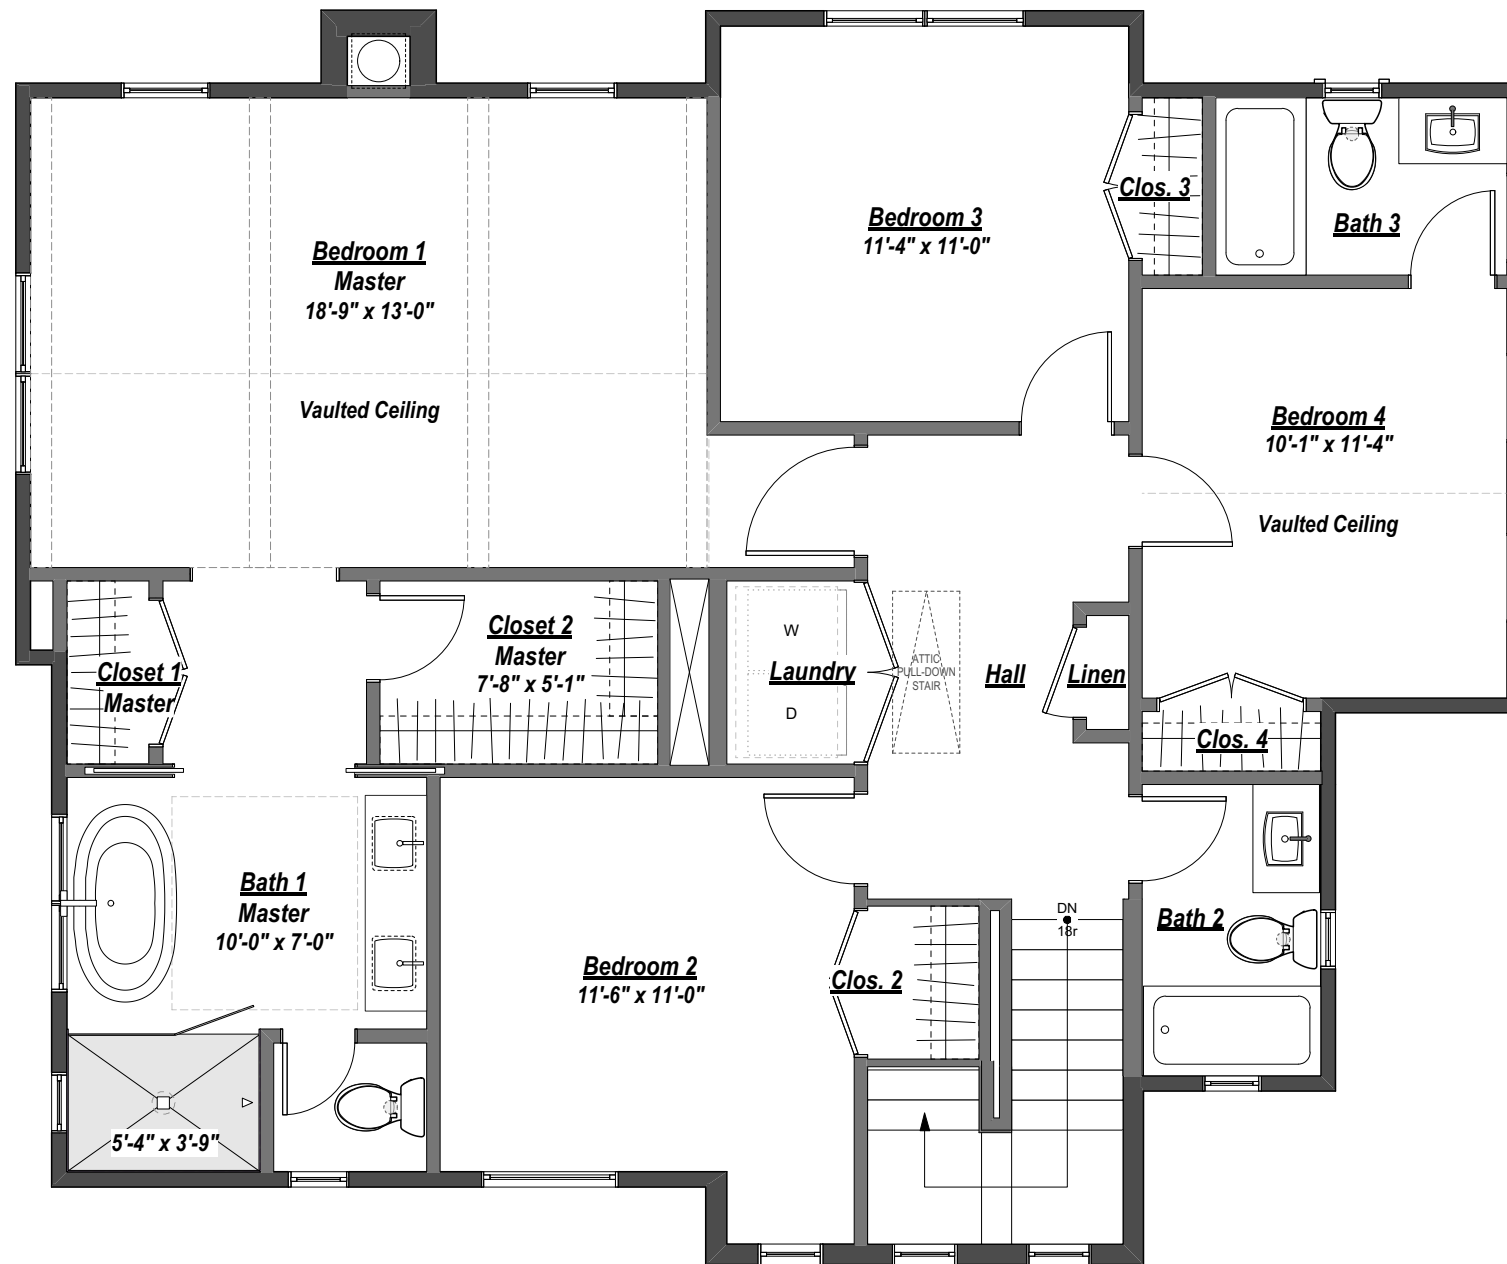

- A; ? Lov-Vyyz 7Plan Type 3: Level 2



- A; ? Lov-Vyyz '7Plan Type 3: Front Elevation